

EXTERIOR PAINTING AT LAKELAND ELEM. SCHOOL

AT

LITTLE LAKE CITY SCHOOL DISTRICT

10515 South Pioneer Boulevard, Santa Fe Springs, CA 90670

DESIGN TEAM


ARCHITECT	ZIEMBA + PRIETO ARCHITECTS	ADDRESS	301 S. GLENOAKS BLVD., SUITE 400, BURBANK, CA 91502	TELEPHONE	(818) 841-2585	FACSIMILE	(818) 841-7782	EMAIL	jprieto@ziembaprietoarch.com
------------------	----------------------------	----------------	---	------------------	----------------	------------------	----------------	--------------	------------------------------

ABBREVIATIONS DISTRICT CONTACT SYMBOLS SCOPE OF WORK

<p>ABBREVIATIONS</p> <table border="0"> <tr><td>AB</td><td>ANCHOR BOLT ABOVE</td><td>DIA</td><td>DIAMETER</td><td>FRMG</td><td>FRAMING</td><td>MAX</td><td>MAXIMUM</td><td>SIM</td><td>SIMILAR</td></tr> <tr><td>ADV</td><td>AIR CONDITIONING ABOVE FINISHED FLOOR</td><td>DN</td><td>DOWN</td><td>FT</td><td>FEET/FOOT FOOTING</td><td>MB</td><td>MACHINE BOLT MANUFACTURER</td><td>SQ</td><td>SQUARE</td></tr> <tr><td>AFF</td><td>ARCHITECTURAL</td><td>DS</td><td>DOWNSPOUT</td><td>GA</td><td>GAUGE</td><td>MR</td><td>MINIMUM</td><td>SS</td><td>STAINLESS STEEL</td></tr> <tr><td>ARGH</td><td>ARCHITECTURAL</td><td>DWS</td><td>DOWNSPUT</td><td>GC</td><td>GENERAL CONTRACTOR</td><td>MISC</td><td>MISCELLANEOUS</td><td>STIFF</td><td>STIFFENER</td></tr> <tr><td>B</td><td>BOARD</td><td>EA</td><td>EACH</td><td>GL</td><td>GLASS</td><td>NIL</td><td>NOT IN CONTRACT</td><td>STRUC</td><td>STRUCTURAL</td></tr> <tr><td>BLDG</td><td>BUILDING</td><td>EJ</td><td>EXPANSION JOINT</td><td>GYP</td><td>GYP</td><td>(N)</td><td>NEW</td><td>SUSP</td><td>SUSPENDED</td></tr> <tr><td>BLK</td><td>BLOCK</td><td>ELEC</td><td>ELECTRICAL</td><td>HAS</td><td>HEADED ANCHOR</td><td>N.L.C.</td><td>NOT IN CONTRACT</td><td>T48</td><td>TOP 4 BOTTOM</td></tr> <tr><td>BLKS</td><td>BLOCKING</td><td>ELEV</td><td>ELEVATION</td><td>HA</td><td>HEADED ANCHOR STUD</td><td>NIS</td><td>NOT TO SCALE</td><td>T49</td><td>TONGUE & GROOVE</td></tr> <tr><td>BM</td><td>BOTTOM</td><td>EQ</td><td>EQUAL</td><td>HOB</td><td>HOSE BIB</td><td>OC</td><td>ON CENTER</td><td>TEMP</td><td>TEMPERED</td></tr> <tr><td>BOTT</td><td>BOTTOM OF WALL</td><td>E.S.E.M.</td><td>EVENLY SPACED EACH WAY</td><td>HC</td><td>HOLLOW CORE</td><td>OPNG</td><td>OPENING</td><td>THK</td><td>THICKNESS</td></tr> <tr><td>BOW</td><td>BOTTOM OF WALL</td><td>EJK</td><td>EACH WAY</td><td>HD</td><td>HEAD</td><td>O.S.</td><td>OVERFLOW SCUPPER</td><td>T20</td><td>TOP OF BEAM</td></tr> <tr><td>BRG</td><td>BEARING</td><td>EXT</td><td>EXTERIOR</td><td>HR</td><td>HORIZONTAL</td><td>P.H.</td><td>PANIC HARDWARE</td><td>TOC</td><td>TOP OF CONCRETE</td></tr> <tr><td>CAB</td><td>CABINET</td><td>FD</td><td>FLOOR DRAIN</td><td>HR</td><td>HORIZONTAL</td><td>PL</td><td>PLANTER</td><td>TOM</td><td>TOP OF MASONRY</td></tr> <tr><td>COL</td><td>COLUMN</td><td>FN</td><td>FOUNDATION</td><td>HR</td><td>HORIZONTAL</td><td>P.O.T.</td><td>PATH OF TRAVEL</td><td>T.O.P.</td><td>TOP OF PARAPET</td></tr> <tr><td>CONC</td><td>CONCRETE</td><td>FE</td><td>FIRE EXTINGUISHER</td><td>HT</td><td>HEIGHT</td><td>PLND</td><td>PLYWOOD</td><td>T2.5</td><td>TOP OF SHEATHING</td></tr> <tr><td>CONC BLK</td><td>CONCRETE BLOCK</td><td>FFE</td><td>FINISHED FLOOR ELEVATION</td><td>INSUL</td><td>INSULATION</td><td>PNL</td><td>PANEL</td><td>T5</td><td>TUBE STEEL</td></tr> <tr><td>CONT</td><td>CONTINUOUS</td><td>FF</td><td>FINISHED FLOOR LINE</td><td>INT</td><td>INTERIOR</td><td>PT</td><td>PRESSURE TREATED</td><td>TON</td><td>TOP OF WALL</td></tr> <tr><td>CONC</td><td>CONCRETE</td><td>FLR</td><td>FLOOR</td><td>JST</td><td>JOIST</td><td>R(AD)</td><td>RADIUS</td><td>TYP</td><td>TYPICAL</td></tr> <tr><td>CONC BLK</td><td>CONCRETE BLOCK</td><td>FLR</td><td>FLOOR</td><td>JT</td><td>JOINT</td><td>REF</td><td>REFERENCE</td><td>UNO.</td><td>UNLESS NOTED OTHERWISE</td></tr> <tr><td>CONC</td><td>CONCRETE</td><td>FLR</td><td>FLOOR</td><td>KIT</td><td>KITCHEN</td><td>REIN</td><td>REINFORCING</td><td>VERT</td><td>VERTICAL</td></tr> <tr><td>CONC BLK</td><td>CONCRETE BLOCK</td><td>FLR</td><td>FLOOR</td><td>LAM</td><td>LAMINATE</td><td>REQ</td><td>REQUIRED</td><td>V.I.F.</td><td>VERIFY IN FIELD</td></tr> <tr><td>CONT</td><td>CONTINUOUS</td><td>FF</td><td>FINISHED FLOOR LINE</td><td>LBL</td><td>LABEL</td><td>R.L.</td><td>ROOF LADDER</td><td>W</td><td>WITH</td></tr> <tr><td>CONC</td><td>CONCRETE</td><td>FLR</td><td>FLOOR</td><td>LBS</td><td>POUNDS</td><td>RND</td><td>ROUND</td><td>W/O</td><td>WITHOUT</td></tr> <tr><td>CONC BLK</td><td>CONCRETE BLOCK</td><td>FLR</td><td>FLOOR</td><td>LVR</td><td>COVER</td><td>SB</td><td>SOLID BLOCKING</td><td>WC</td><td>WATER CLOSET</td></tr> <tr><td>CONC</td><td>CONCRETE</td><td>FLR</td><td>FLOOR</td><td>MAS</td><td>MASONRY</td><td>SC</td><td>SOLID CORE</td><td>WD</td><td>WOOD</td></tr> <tr><td>CONC BLK</td><td>CONCRETE BLOCK</td><td>FLR</td><td>FLOOR</td><td>MAT</td><td>MATERIAL</td><td>SHT</td><td>SHEET</td><td>WF</td><td>WATERPROOF</td></tr> <tr><td>CONC</td><td>CONCRETE</td><td>FLR</td><td>FLOOR</td><td>MAT</td><td>MATERIAL</td><td>SHTG</td><td>SHEATHING</td><td>WNGT</td><td>WINGSLOT</td></tr> </table>	AB	ANCHOR BOLT ABOVE	DIA	DIAMETER	FRMG	FRAMING	MAX	MAXIMUM	SIM	SIMILAR	ADV	AIR CONDITIONING ABOVE FINISHED FLOOR	DN	DOWN	FT	FEET/FOOT FOOTING	MB	MACHINE BOLT MANUFACTURER	SQ	SQUARE	AFF	ARCHITECTURAL	DS	DOWNSPOUT	GA	GAUGE	MR	MINIMUM	SS	STAINLESS STEEL	ARGH	ARCHITECTURAL	DWS	DOWNSPUT	GC	GENERAL CONTRACTOR	MISC	MISCELLANEOUS	STIFF	STIFFENER	B	BOARD	EA	EACH	GL	GLASS	NIL	NOT IN CONTRACT	STRUC	STRUCTURAL	BLDG	BUILDING	EJ	EXPANSION JOINT	GYP	GYP	(N)	NEW	SUSP	SUSPENDED	BLK	BLOCK	ELEC	ELECTRICAL	HAS	HEADED ANCHOR	N.L.C.	NOT IN CONTRACT	T48	TOP 4 BOTTOM	BLKS	BLOCKING	ELEV	ELEVATION	HA	HEADED ANCHOR STUD	NIS	NOT TO SCALE	T49	TONGUE & GROOVE	BM	BOTTOM	EQ	EQUAL	HOB	HOSE BIB	OC	ON CENTER	TEMP	TEMPERED	BOTT	BOTTOM OF WALL	E.S.E.M.	EVENLY SPACED EACH WAY	HC	HOLLOW CORE	OPNG	OPENING	THK	THICKNESS	BOW	BOTTOM OF WALL	EJK	EACH WAY	HD	HEAD	O.S.	OVERFLOW SCUPPER	T20	TOP OF BEAM	BRG	BEARING	EXT	EXTERIOR	HR	HORIZONTAL	P.H.	PANIC HARDWARE	TOC	TOP OF CONCRETE	CAB	CABINET	FD	FLOOR DRAIN	HR	HORIZONTAL	PL	PLANTER	TOM	TOP OF MASONRY	COL	COLUMN	FN	FOUNDATION	HR	HORIZONTAL	P.O.T.	PATH OF TRAVEL	T.O.P.	TOP OF PARAPET	CONC	CONCRETE	FE	FIRE EXTINGUISHER	HT	HEIGHT	PLND	PLYWOOD	T2.5	TOP OF SHEATHING	CONC BLK	CONCRETE BLOCK	FFE	FINISHED FLOOR ELEVATION	INSUL	INSULATION	PNL	PANEL	T5	TUBE STEEL	CONT	CONTINUOUS	FF	FINISHED FLOOR LINE	INT	INTERIOR	PT	PRESSURE TREATED	TON	TOP OF WALL	CONC	CONCRETE	FLR	FLOOR	JST	JOIST	R(AD)	RADIUS	TYP	TYPICAL	CONC BLK	CONCRETE BLOCK	FLR	FLOOR	JT	JOINT	REF	REFERENCE	UNO.	UNLESS NOTED OTHERWISE	CONC	CONCRETE	FLR	FLOOR	KIT	KITCHEN	REIN	REINFORCING	VERT	VERTICAL	CONC BLK	CONCRETE BLOCK	FLR	FLOOR	LAM	LAMINATE	REQ	REQUIRED	V.I.F.	VERIFY IN FIELD	CONT	CONTINUOUS	FF	FINISHED FLOOR LINE	LBL	LABEL	R.L.	ROOF LADDER	W	WITH	CONC	CONCRETE	FLR	FLOOR	LBS	POUNDS	RND	ROUND	W/O	WITHOUT	CONC BLK	CONCRETE BLOCK	FLR	FLOOR	LVR	COVER	SB	SOLID BLOCKING	WC	WATER CLOSET	CONC	CONCRETE	FLR	FLOOR	MAS	MASONRY	SC	SOLID CORE	WD	WOOD	CONC BLK	CONCRETE BLOCK	FLR	FLOOR	MAT	MATERIAL	SHT	SHEET	WF	WATERPROOF	CONC	CONCRETE	FLR	FLOOR	MAT	MATERIAL	SHTG	SHEATHING	WNGT	WINGSLOT	<p>DISTRICT CONTACT</p> <p>MR. BRENT GRIFFEN - DIRECTOR OF MAINTENANCE, OPERATIONS AND CUSTODIAL SERVICES</p> <p>LITTLE LAKE CITY SCHOOL DISTRICT 10515 SOUTH PIONEER BLVD. SANTA FE SPRINGS, CA 90670</p> <p>TEL: 562-577-2339 EMAIL: BGRIFFEN@LLCSD.NET</p>	<p>SYMBOLS</p> <p>RESTROOM: ROOM NAME, ROOM NUMBER, DETAIL NO., SHT. NO.</p> <p>DEMOLITION KEYNOTE: DEMOLITION KEYNOTE</p> <p>CONSTRUCTION KEYNOTE: MATERIAL INDICATION, COLOR INDICATION</p> <p>REVISION NO.</p>	<p>SCOPE OF WORK</p> <p>(REFER TO CONTRACT DOCUMENTS FOR REMAINDER OF WORK)</p> <p>THE SCOPE OF WORK SHALL CONSIST OF THE FOLLOWING:</p> <ol style="list-style-type: none"> PAINT ALL EXTERIOR BUILDING FINISHES PAINT ALL EXTERIOR COVERED WALKWAYS INCLUDING FASCIA, POST/COLUMNS, AND UNDERSIDE OF STRUCTURES PATCH AND REPAIR ALL EXTERIOR FINISHES REPLACE AND REPAIR ALL DAMAGED ROOF TRIM AND FASCIA
AB	ANCHOR BOLT ABOVE	DIA	DIAMETER	FRMG	FRAMING	MAX	MAXIMUM	SIM	SIMILAR	
ADV	AIR CONDITIONING ABOVE FINISHED FLOOR	DN	DOWN	FT	FEET/FOOT FOOTING	MB	MACHINE BOLT MANUFACTURER	SQ	SQUARE	
AFF	ARCHITECTURAL	DS	DOWNSPOUT	GA	GAUGE	MR	MINIMUM	SS	STAINLESS STEEL	
ARGH	ARCHITECTURAL	DWS	DOWNSPUT	GC	GENERAL CONTRACTOR	MISC	MISCELLANEOUS	STIFF	STIFFENER	
B	BOARD	EA	EACH	GL	GLASS	NIL	NOT IN CONTRACT	STRUC	STRUCTURAL	
BLDG	BUILDING	EJ	EXPANSION JOINT	GYP	GYP	(N)	NEW	SUSP	SUSPENDED	
BLK	BLOCK	ELEC	ELECTRICAL	HAS	HEADED ANCHOR	N.L.C.	NOT IN CONTRACT	T48	TOP 4 BOTTOM	
BLKS	BLOCKING	ELEV	ELEVATION	HA	HEADED ANCHOR STUD	NIS	NOT TO SCALE	T49	TONGUE & GROOVE	
BM	BOTTOM	EQ	EQUAL	HOB	HOSE BIB	OC	ON CENTER	TEMP	TEMPERED	
BOTT	BOTTOM OF WALL	E.S.E.M.	EVENLY SPACED EACH WAY	HC	HOLLOW CORE	OPNG	OPENING	THK	THICKNESS	
BOW	BOTTOM OF WALL	EJK	EACH WAY	HD	HEAD	O.S.	OVERFLOW SCUPPER	T20	TOP OF BEAM	
BRG	BEARING	EXT	EXTERIOR	HR	HORIZONTAL	P.H.	PANIC HARDWARE	TOC	TOP OF CONCRETE	
CAB	CABINET	FD	FLOOR DRAIN	HR	HORIZONTAL	PL	PLANTER	TOM	TOP OF MASONRY	
COL	COLUMN	FN	FOUNDATION	HR	HORIZONTAL	P.O.T.	PATH OF TRAVEL	T.O.P.	TOP OF PARAPET	
CONC	CONCRETE	FE	FIRE EXTINGUISHER	HT	HEIGHT	PLND	PLYWOOD	T2.5	TOP OF SHEATHING	
CONC BLK	CONCRETE BLOCK	FFE	FINISHED FLOOR ELEVATION	INSUL	INSULATION	PNL	PANEL	T5	TUBE STEEL	
CONT	CONTINUOUS	FF	FINISHED FLOOR LINE	INT	INTERIOR	PT	PRESSURE TREATED	TON	TOP OF WALL	
CONC	CONCRETE	FLR	FLOOR	JST	JOIST	R(AD)	RADIUS	TYP	TYPICAL	
CONC BLK	CONCRETE BLOCK	FLR	FLOOR	JT	JOINT	REF	REFERENCE	UNO.	UNLESS NOTED OTHERWISE	
CONC	CONCRETE	FLR	FLOOR	KIT	KITCHEN	REIN	REINFORCING	VERT	VERTICAL	
CONC BLK	CONCRETE BLOCK	FLR	FLOOR	LAM	LAMINATE	REQ	REQUIRED	V.I.F.	VERIFY IN FIELD	
CONT	CONTINUOUS	FF	FINISHED FLOOR LINE	LBL	LABEL	R.L.	ROOF LADDER	W	WITH	
CONC	CONCRETE	FLR	FLOOR	LBS	POUNDS	RND	ROUND	W/O	WITHOUT	
CONC BLK	CONCRETE BLOCK	FLR	FLOOR	LVR	COVER	SB	SOLID BLOCKING	WC	WATER CLOSET	
CONC	CONCRETE	FLR	FLOOR	MAS	MASONRY	SC	SOLID CORE	WD	WOOD	
CONC BLK	CONCRETE BLOCK	FLR	FLOOR	MAT	MATERIAL	SHT	SHEET	WF	WATERPROOF	
CONC	CONCRETE	FLR	FLOOR	MAT	MATERIAL	SHTG	SHEATHING	WNGT	WINGSLOT	

INDEX OF DRAWINGS APPLICABLE CODES GENERAL NOTES MATERIALS LEGEND

<p>INDEX OF DRAWINGS</p> <table border="1"> <thead> <tr> <th>SCHOOL NAME</th> <th>NO.</th> <th>SHT. NO.</th> <th>SHEET TITLE</th> <th>19 SHEETS TOTAL</th> </tr> </thead> <tbody> <tr> <td></td> <td></td> <td></td> <td>TITLE SHEET / GENERAL NOTES</td> <td>3 SHEETS</td> </tr> <tr> <td>ALL SCHOOLS</td> <td>1</td> <td>T1.0</td> <td>TITLE, DESIGN TEAM, ABBREVIATIONS, SYMBOLS, CODES, VICINITY MAP & INDEX</td> <td></td> </tr> <tr> <td></td> <td>2</td> <td>T2.0</td> <td>DEMOLITION & GENERAL NOTES</td> <td></td> </tr> <tr> <td></td> <td>3</td> <td>T3.0</td> <td>DETAILS</td> <td></td> </tr> <tr> <td></td> <td></td> <td></td> <td>ARCHITECTURAL</td> <td>16 SHEETS</td> </tr> <tr> <td>JERSEY ELEMENTARY SCHOOL</td> <td>1</td> <td>A51.0-E</td> <td>SITE PLAN - JERSEY ELEMENTARY SCHOOL</td> <td></td> </tr> <tr> <td></td> <td>2</td> <td>A4.0-E</td> <td>EXTERIOR REFLECTED CEILING PLANS & EXTERIOR ELEVATIONS FOR ADMINISTRATION AND BUILDING 100</td> <td></td> </tr> <tr> <td></td> <td>3</td> <td>A4.1-E</td> <td>EXTERIOR REFLECTED CEILING PLANS & EXTERIOR ELEVATIONS FOR BUILDINGS 200 & 300</td> <td></td> </tr> <tr> <td></td> <td>4</td> <td>A4.2-E</td> <td>EXTERIOR REFLECTED CEILING PLANS & EXTERIOR ELEVATIONS FOR BUILDINGS 400, 500, 600 & 700</td> <td></td> </tr> <tr> <td></td> <td>5</td> <td>A4.3-E</td> <td>EXTERIOR REFLECTED CEILING PLANS & EXTERIOR ELEVATIONS FOR BUILDINGS 800 & 900</td> <td></td> </tr> <tr> <td></td> <td>6</td> <td>A4.4-E</td> <td>EXTERIOR REFLECTED CEILING PLANS & EXTERIOR ELEVATIONS FOR MULTIPURPOSE BUILDING</td> <td></td> </tr> <tr> <td></td> <td>7</td> <td>A4.5-E</td> <td>EXTERIOR REFLECTED CEILING PLANS AND EXTERIOR ELEVATIONS FOR RELOCATABLE BUILDINGS</td> <td></td> </tr> <tr> <td></td> <td>8</td> <td>A5.0-E</td> <td>COVERED WALKWAY EXTERIOR REFLECTED CEILING PLAN / ELEVATIONS AND DETAILS</td> <td></td> </tr> <tr> <td>LAKELAND ELEMENTARY SCHOOL</td> <td>9</td> <td>A51.0-F</td> <td>SITE PLAN - LAKELAND ELEMENTARY SCHOOL</td> <td></td> </tr> <tr> <td></td> <td>10</td> <td>A4.0-F</td> <td>EXTERIOR REFLECTED CEILING PLANS & EXTERIOR ELEVATIONS FOR KINDERGARTEN & ADMINISTRATION</td> <td></td> </tr> <tr> <td></td> <td>11</td> <td>A4.1-F</td> <td>EXTERIOR REFLECTED CEILING PLANS & EXTERIOR ELEVATIONS FOR CLASSROOM BUILDINGS 3/4 & 5/6</td> <td></td> </tr> <tr> <td></td> <td>12</td> <td>A4.2-F</td> <td>EXTERIOR REFLECTED CEILING PLANS & EXTERIOR ELEVATIONS FOR CLASSROOM BUILDINGS 1/8 & 9/10</td> <td></td> </tr> <tr> <td></td> <td>13</td> <td>A4.3-F</td> <td>EXTERIOR REFLECTED CEILING PLANS & EXTERIOR ELEVATIONS FOR CLASSROOM BUILDINGS 11/2 & 13/14</td> <td></td> </tr> <tr> <td></td> <td>14</td> <td>A4.4-F</td> <td>EXTERIOR REFLECTED CEILING PLANS & EXTERIOR ELEVATIONS FOR CLASSROOM BUILDINGS 15/16 & MFR</td> <td></td> </tr> <tr> <td></td> <td>15</td> <td>A4.5-F</td> <td>EXTERIOR REFLECTION CEILING PLANS AND EXTERIOR ELEVATIONS FOR RELOCATABLE BUILDINGS</td> <td></td> </tr> <tr> <td></td> <td>16</td> <td>A5.0-F</td> <td>COVERED WALKWAY EXTERIOR REFLECTED CEILING PLAN / ELEVATIONS AND DETAILS</td> <td></td> </tr> <tr> <td></td> <td>17</td> <td>A51.0-G</td> <td>SITE PLAN - STUDEBAKER ELEMENTARY SCHOOL</td> <td></td> </tr> <tr> <td></td> <td>18</td> <td>A4.0-G</td> <td>EXTERIOR REFLECTED CEILING PLANS & EXTERIOR ELEVATIONS FOR ADMINISTRATION & BUILDING 100</td> <td></td> </tr> <tr> <td></td> <td>19</td> <td>A4.1-G</td> <td>EXTERIOR REFLECTED CEILING PLANS & EXTERIOR ELEVATIONS FOR BUILDING 200</td> <td></td> </tr> <tr> <td></td> <td>20</td> <td>A4.2-G</td> <td>EXTERIOR REFLECTED CEILING PLANS & EXTERIOR ELEVATIONS FOR BUILDINGS 300 & 400</td> <td></td> </tr> <tr> <td></td> <td>21</td> <td>A4.3-G</td> <td>EXTERIOR REFLECTED CEILING PLANS & EXTERIOR ELEVATIONS FOR BUILDINGS 500 & 600</td> <td></td> </tr> <tr> <td></td> <td>22</td> <td>A4.4-G</td> <td>EXTERIOR REFLECTED CEILING PLANS & EXTERIOR ELEVATIONS FOR MULTIPURPOSE BUILDING</td> <td></td> </tr> <tr> <td></td> <td>23</td> <td>A4.5-G</td> <td>EXTERIOR REFLECTION CEILING PLANS AND EXTERIOR ELEVATIONS FOR RELOCATABLE BUILDINGS</td> <td></td> </tr> <tr> <td></td> <td>24</td> <td>A5.0-G</td> <td>COVERED WALKWAY EXTERIOR REFLECTED CEILING PLAN / ELEVATIONS AND DETAILS</td> <td></td> </tr> </tbody> </table>	SCHOOL NAME	NO.	SHT. NO.	SHEET TITLE	19 SHEETS TOTAL				TITLE SHEET / GENERAL NOTES	3 SHEETS	ALL SCHOOLS	1	T1.0	TITLE, DESIGN TEAM, ABBREVIATIONS, SYMBOLS, CODES, VICINITY MAP & INDEX			2	T2.0	DEMOLITION & GENERAL NOTES			3	T3.0	DETAILS					ARCHITECTURAL	16 SHEETS	JERSEY ELEMENTARY SCHOOL	1	A51.0-E	SITE PLAN - JERSEY ELEMENTARY SCHOOL			2	A4.0-E	EXTERIOR REFLECTED CEILING PLANS & EXTERIOR ELEVATIONS FOR ADMINISTRATION AND BUILDING 100			3	A4.1-E	EXTERIOR REFLECTED CEILING PLANS & EXTERIOR ELEVATIONS FOR BUILDINGS 200 & 300			4	A4.2-E	EXTERIOR REFLECTED CEILING PLANS & EXTERIOR ELEVATIONS FOR BUILDINGS 400, 500, 600 & 700			5	A4.3-E	EXTERIOR REFLECTED CEILING PLANS & EXTERIOR ELEVATIONS FOR BUILDINGS 800 & 900			6	A4.4-E	EXTERIOR REFLECTED CEILING PLANS & EXTERIOR ELEVATIONS FOR MULTIPURPOSE BUILDING			7	A4.5-E	EXTERIOR REFLECTED CEILING PLANS AND EXTERIOR ELEVATIONS FOR RELOCATABLE BUILDINGS			8	A5.0-E	COVERED WALKWAY EXTERIOR REFLECTED CEILING PLAN / ELEVATIONS AND DETAILS		LAKELAND ELEMENTARY SCHOOL	9	A51.0-F	SITE PLAN - LAKELAND ELEMENTARY SCHOOL			10	A4.0-F	EXTERIOR REFLECTED CEILING PLANS & EXTERIOR ELEVATIONS FOR KINDERGARTEN & ADMINISTRATION			11	A4.1-F	EXTERIOR REFLECTED CEILING PLANS & EXTERIOR ELEVATIONS FOR CLASSROOM BUILDINGS 3/4 & 5/6			12	A4.2-F	EXTERIOR REFLECTED CEILING PLANS & EXTERIOR ELEVATIONS FOR CLASSROOM BUILDINGS 1/8 & 9/10			13	A4.3-F	EXTERIOR REFLECTED CEILING PLANS & EXTERIOR ELEVATIONS FOR CLASSROOM BUILDINGS 11/2 & 13/14			14	A4.4-F	EXTERIOR REFLECTED CEILING PLANS & EXTERIOR ELEVATIONS FOR CLASSROOM BUILDINGS 15/16 & MFR			15	A4.5-F	EXTERIOR REFLECTION CEILING PLANS AND EXTERIOR ELEVATIONS FOR RELOCATABLE BUILDINGS			16	A5.0-F	COVERED WALKWAY EXTERIOR REFLECTED CEILING PLAN / ELEVATIONS AND DETAILS			17	A51.0-G	SITE PLAN - STUDEBAKER ELEMENTARY SCHOOL			18	A4.0-G	EXTERIOR REFLECTED CEILING PLANS & EXTERIOR ELEVATIONS FOR ADMINISTRATION & BUILDING 100			19	A4.1-G	EXTERIOR REFLECTED CEILING PLANS & EXTERIOR ELEVATIONS FOR BUILDING 200			20	A4.2-G	EXTERIOR REFLECTED CEILING PLANS & EXTERIOR ELEVATIONS FOR BUILDINGS 300 & 400			21	A4.3-G	EXTERIOR REFLECTED CEILING PLANS & EXTERIOR ELEVATIONS FOR BUILDINGS 500 & 600			22	A4.4-G	EXTERIOR REFLECTED CEILING PLANS & EXTERIOR ELEVATIONS FOR MULTIPURPOSE BUILDING			23	A4.5-G	EXTERIOR REFLECTION CEILING PLANS AND EXTERIOR ELEVATIONS FOR RELOCATABLE BUILDINGS			24	A5.0-G	COVERED WALKWAY EXTERIOR REFLECTED CEILING PLAN / ELEVATIONS AND DETAILS		<p>APPLICABLE CODES</p> <p>LIST OF 2019 CALIFORNIA CODE OF REGULATIONS (C.C.R.)</p> <p>2019 CALIFORNIA BUILDING STANDARDS ADMINISTRATIVE CODE, (C.A.C.), PART 1, TITLE 24 C.C.R.</p> <p>2019 CALIFORNIA BUILDING CODE, (CBC), PART 2, TITLE 24 C.C.R. VOLUMES 1 & 2, (BASED ON 2018 EDITION INTERNATIONAL BUILDING CODE WITH CAL. AMENDMENTS)</p> <p>2019 CALIFORNIA ELECTRICAL CODE, (CEC), PART 3, TITLE 24 C.C.R. (BASED ON 2017 NATIONAL ELECTRICAL CODE WITH CALIFORNIA AMENDMENTS)</p> <p>2019 CALIFORNIA MECHANICAL CODE, (CMC), PART 4, TITLE 24 C.C.R. (BASED ON 2018 IAPMO UNIFORM MECHANICAL CODE WITH CAL. AMENDMENTS)</p> <p>2019 CALIFORNIA PLUMBING CODE, (CPC), PART 5, TITLE 24 C.C.R. (BASED ON 2018 IAPMO UNIFORM PLUMBING CODE WITH CALIFORNIA AMENDMENTS)</p> <p>2019 CALIFORNIA ENERGY CODE, PART 6, TITLE 24 C.C.R.</p> <p>2019 CALIFORNIA FIRE CODE, (CFC), PART 9, TITLE 24 C.C.R. (BASED ON 2018 INTERNATIONAL FIRE CODE WITH CALIFORNIA AMENDMENTS)</p> <p>2019 CALIFORNIA EXISTING BUILDING CODE, (CEBC), PART 10, TITLE 24 C.C.R. (BASED ON 2018 INTERNATIONAL EXISTING BUILDING CODE WITH CAL. AMENDMENTS)</p> <p>2019 CALIFORNIA GREEN BUILDING STANDARDS CODE, (CGC), PART 11, TITLE 24 C.C.R.</p> <p>2019 CALIFORNIA REFERENCE STANDARDS, PART 12, TITLE 24 C.C.R. (PARTIAL LIST - SEE CBC CHAPTER 35 AND CFC CHAPTER 45)</p> <p>TITLE 19 C.C.R. PUBLIC SAFETY, STATE FIRE MARSHAL</p> <p>APPLICABLE STANDARDS AND GUIDES:</p> <p>2017 EDITION NFPA 11A NET CHEMICAL EXTINGUISHING SYSTEMS</p> <p>2016 EDITION NFPA 72 NATIONAL FIRE ALARM CODE (CALIFORNIA AMENDED) (NOTE SEE UL STANDARD 1971 FOR "VISUAL DEVICES")</p> <p>FEDERAL CODES AND STANDARDS:</p> <p>AMERICANS WITH DISABILITIES ACT (ADA), TITLE II OR TITLE III</p> <p>TITLE II: UNIFORM FEDERAL ACCESSIBILITY STANDARDS (UFAS) OR ADA STANDARDS FOR ACCESSIBLE DESIGN (APPENDIX A OF 28 CFR, PART 36).</p> <p>TITLE III: ADA STANDARDS FOR ACCESSIBLE DESIGN (APPENDIX A OF 28 CFR, PART 36)</p>	<p>GENERAL NOTES</p> <ol style="list-style-type: none"> CONTRACTOR TO FOLLOW PROVISIONS OF PARTS 1 & 2 CALIFORNIA CODE OF REGULATIONS OF TITLE 24. CONTRACTOR TO COMPLY WITH ALL APPLICABLE SAFETY LAWS, OSHA, CAL OSHA, ETC. CONTRACTOR SHALL PROVIDE DISTRICT WITH A WRITTEN SEQUENCE OF WORK WHICH IS TO BE APPROVED PRIOR TO THE START OF CONSTRUCTION. THE DISTRICT SHALL PROVIDE THE CONTRACTORS WITH UTILITIES (ELECTRICITY AND WATER) FOR THEIR PORTION OF THE WORK. CONTRACTOR SHALL BE SOLELY RESPONSIBLE FOR SECURING HIS EQUIPMENT, SUPPLIES, TOOLS, ETC. DETAILS MARKED TYPICAL ON DRAWINGS ARE INTENDED TO SHOW TYPICAL CONDITIONS FOR THE ENTIRE PROJECT AND ARE TO APPLY WHERE SIMILAR CONDITIONS OCCUR. ALL EXISTING DIMENSIONS SHALL BE VERIFIED BY THE CONTRACTORS IN THE FIELD. ANY DISCREPANCIES SHALL BE BROUGHT TO THE ATTENTION OF THE ARCHITECT PRIOR TO CONSTRUCTION. SHOULD ANY CONDITION DEVELOP NOT COVERED BY THE CONTRACT DOCUMENTS WHEREIN THE FINISHED WORK WILL NOT COMPLY WITH TITLE 24, C.C.R. A CHANGE ORDER DETAILING AND SPECIFYING THE REQUIRED WORK WILL BE SUBMITTED TO AND APPROVED BY THE DIVISION OF THE STATE ARCHITECT BEFORE PROCEEDING WITH THE WORK. AT CONCLUSION OF HIS OPERATIONS, THE CONTRACTOR SHALL LEAVE THE SITE CLEAN TO THE SATISFACTION OF THE DISTRICT. CONTRACTOR TO PROVIDE SCHOOL DISTRICT WITH WRITTEN CERTIFICATION THAT ALL MATERIALS USED ON THIS PROJECT ARE ASBESTOS FREE. ALL DEBRIS REMOVED DUE TO NEW WORK BEING ACCOMPLISHED SHALL BE BROUGHT TO A LEGAL DUMP AT THE CONTRACTORS EXPENSE. ASTM DESIGNATIONS TO BE OF LATEST DATE ACCEPTABLE TO THE CHECKING AGENCY. A DSA CERTIFIED INSPECTOR CLASS (B) CERTIFICATION IS REQUIRED FOR THIS PROJECT. CHANGES TO THE DRAWINGS AND SPECIFICATIONS SHALL BE MADE BY AN ADDENDUM OR A CHANGE ORDER. A PROJECT INSPECTOR EMPLOYED BY THE DISTRICT (OWNER) AND APPROVED BY THE DIV. OF THE STATE ARCHITECT SHALL PROVIDE CONTINUOUS INSPECTION OF THE WORK. THE DUTIES OF THE INSPECTOR ARE DEFINED IN SECTION 4 - 342, PART 1, TITLE 24, C.C.R. ALL WORK SHALL CONFORM TO 2016 EDITION TITLE 24, CALIFORNIA CODE OF REGULATIONS (CCR) COPIES OF THE REPORTS FOR ALL REQUIRED TESTS AND INSPECTIONS TO BE SENT TO THE ARCHITECT AND THE DISTRICT. 	<p>MATERIALS LEGEND</p> <table border="0"> <tr><td></td><td>MASONRY</td><td></td><td>ROUGH LUMBER CONTINUOUS MEMBER</td></tr> <tr><td></td><td>STEEL</td><td></td><td>ROUGH LUMBER/BLOCKING</td></tr> <tr><td></td><td>BATT INSULATION</td><td></td><td>CONCRETE</td></tr> <tr><td></td><td>RIGID INSULATION</td><td></td><td>PLYWOOD</td></tr> <tr><td></td><td>PLASTER</td><td></td><td>CERAMIC/ QUARRY TILE</td></tr> <tr><td></td><td>GYP. BOARD</td><td></td><td>PARTICLE BOARD</td></tr> <tr><td></td><td>STONE</td><td></td><td>ACOUSTICAL TILE</td></tr> <tr><td></td><td>STONE VENEER</td><td></td><td>ALUMINUM</td></tr> <tr><td></td><td>GRAVEL/STONE FILL</td><td></td><td>CARPET</td></tr> <tr><td></td><td>SAND/GRANULAR FILL</td><td></td><td></td></tr> <tr><td></td><td>FINISHED WOOD</td><td></td><td></td></tr> <tr><td></td><td>SOIL</td><td></td><td></td></tr> </table>		MASONRY		ROUGH LUMBER CONTINUOUS MEMBER		STEEL		ROUGH LUMBER/BLOCKING		BATT INSULATION		CONCRETE		RIGID INSULATION		PLYWOOD		PLASTER		CERAMIC/ QUARRY TILE		GYP. BOARD		PARTICLE BOARD		STONE		ACOUSTICAL TILE		STONE VENEER		ALUMINUM		GRAVEL/STONE FILL		CARPET		SAND/GRANULAR FILL				FINISHED WOOD				SOIL		
SCHOOL NAME	NO.	SHT. NO.	SHEET TITLE	19 SHEETS TOTAL	
			TITLE SHEET / GENERAL NOTES	3 SHEETS	
ALL SCHOOLS	1	T1.0	TITLE, DESIGN TEAM, ABBREVIATIONS, SYMBOLS, CODES, VICINITY MAP & INDEX	
	2	T2.0	DEMOLITION & GENERAL NOTES	
	3	T3.0	DETAILS	
			ARCHITECTURAL	16 SHEETS	
JERSEY ELEMENTARY SCHOOL	1	A51.0-E	SITE PLAN - JERSEY ELEMENTARY SCHOOL	
	2	A4.0-E	EXTERIOR REFLECTED CEILING PLANS & EXTERIOR ELEVATIONS FOR ADMINISTRATION AND BUILDING 100	
	3	A4.1-E	EXTERIOR REFLECTED CEILING PLANS & EXTERIOR ELEVATIONS FOR BUILDINGS 200 & 300	
	4	A4.2-E	EXTERIOR REFLECTED CEILING PLANS & EXTERIOR ELEVATIONS FOR BUILDINGS 400, 500, 600 & 700	
	5	A4.3-E	EXTERIOR REFLECTED CEILING PLANS & EXTERIOR ELEVATIONS FOR BUILDINGS 800 & 900	
	6	A4.4-E	EXTERIOR REFLECTED CEILING PLANS & EXTERIOR ELEVATIONS FOR MULTIPURPOSE BUILDING	
	7	A4.5-E	EXTERIOR REFLECTED CEILING PLANS AND EXTERIOR ELEVATIONS FOR RELOCATABLE BUILDINGS	
	8	A5.0-E	COVERED WALKWAY EXTERIOR REFLECTED CEILING PLAN / ELEVATIONS AND DETAILS	
LAKELAND ELEMENTARY SCHOOL	9	A51.0-F	SITE PLAN - LAKELAND ELEMENTARY SCHOOL	
	10	A4.0-F	EXTERIOR REFLECTED CEILING PLANS & EXTERIOR ELEVATIONS FOR KINDERGARTEN & ADMINISTRATION	
	11	A4.1-F	EXTERIOR REFLECTED CEILING PLANS & EXTERIOR ELEVATIONS FOR CLASSROOM BUILDINGS 3/4 & 5/6	
	12	A4.2-F	EXTERIOR REFLECTED CEILING PLANS & EXTERIOR ELEVATIONS FOR CLASSROOM BUILDINGS 1/8 & 9/10	
	13	A4.3-F	EXTERIOR REFLECTED CEILING PLANS & EXTERIOR ELEVATIONS FOR CLASSROOM BUILDINGS 11/2 & 13/14	
	14	A4.4-F	EXTERIOR REFLECTED CEILING PLANS & EXTERIOR ELEVATIONS FOR CLASSROOM BUILDINGS 15/16 & MFR	
	15	A4.5-F	EXTERIOR REFLECTION CEILING PLANS AND EXTERIOR ELEVATIONS FOR RELOCATABLE BUILDINGS	
	16	A5.0-F	COVERED WALKWAY EXTERIOR REFLECTED CEILING PLAN / ELEVATIONS AND DETAILS	
	17	A51.0-G	SITE PLAN - STUDEBAKER ELEMENTARY SCHOOL	
	18	A4.0-G	EXTERIOR REFLECTED CEILING PLANS & EXTERIOR ELEVATIONS FOR ADMINISTRATION & BUILDING 100	
	19	A4.1-G	EXTERIOR REFLECTED CEILING PLANS & EXTERIOR ELEVATIONS FOR BUILDING 200	
	20	A4.2-G	EXTERIOR REFLECTED CEILING PLANS & EXTERIOR ELEVATIONS FOR BUILDINGS 300 & 400	
	21	A4.3-G	EXTERIOR REFLECTED CEILING PLANS & EXTERIOR ELEVATIONS FOR BUILDINGS 500 & 600	
	22	A4.4-G	EXTERIOR REFLECTED CEILING PLANS & EXTERIOR ELEVATIONS FOR MULTIPURPOSE BUILDING	
	23	A4.5-G	EXTERIOR REFLECTION CEILING PLANS AND EXTERIOR ELEVATIONS FOR RELOCATABLE BUILDINGS	
	24	A5.0-G	COVERED WALKWAY EXTERIOR REFLECTED CEILING PLAN / ELEVATIONS AND DETAILS	
	MASONRY		ROUGH LUMBER CONTINUOUS MEMBER	
	STEEL		ROUGH LUMBER/BLOCKING	
	BATT INSULATION		CONCRETE	
	RIGID INSULATION		PLYWOOD	
	PLASTER		CERAMIC/ QUARRY TILE	
	GYP. BOARD		PARTICLE BOARD	
	STONE		ACOUSTICAL TILE	
	STONE VENEER		ALUMINUM	
	GRAVEL/STONE FILL		CARPET	
	SAND/GRANULAR FILL	
	FINISHED WOOD	
	SOIL	

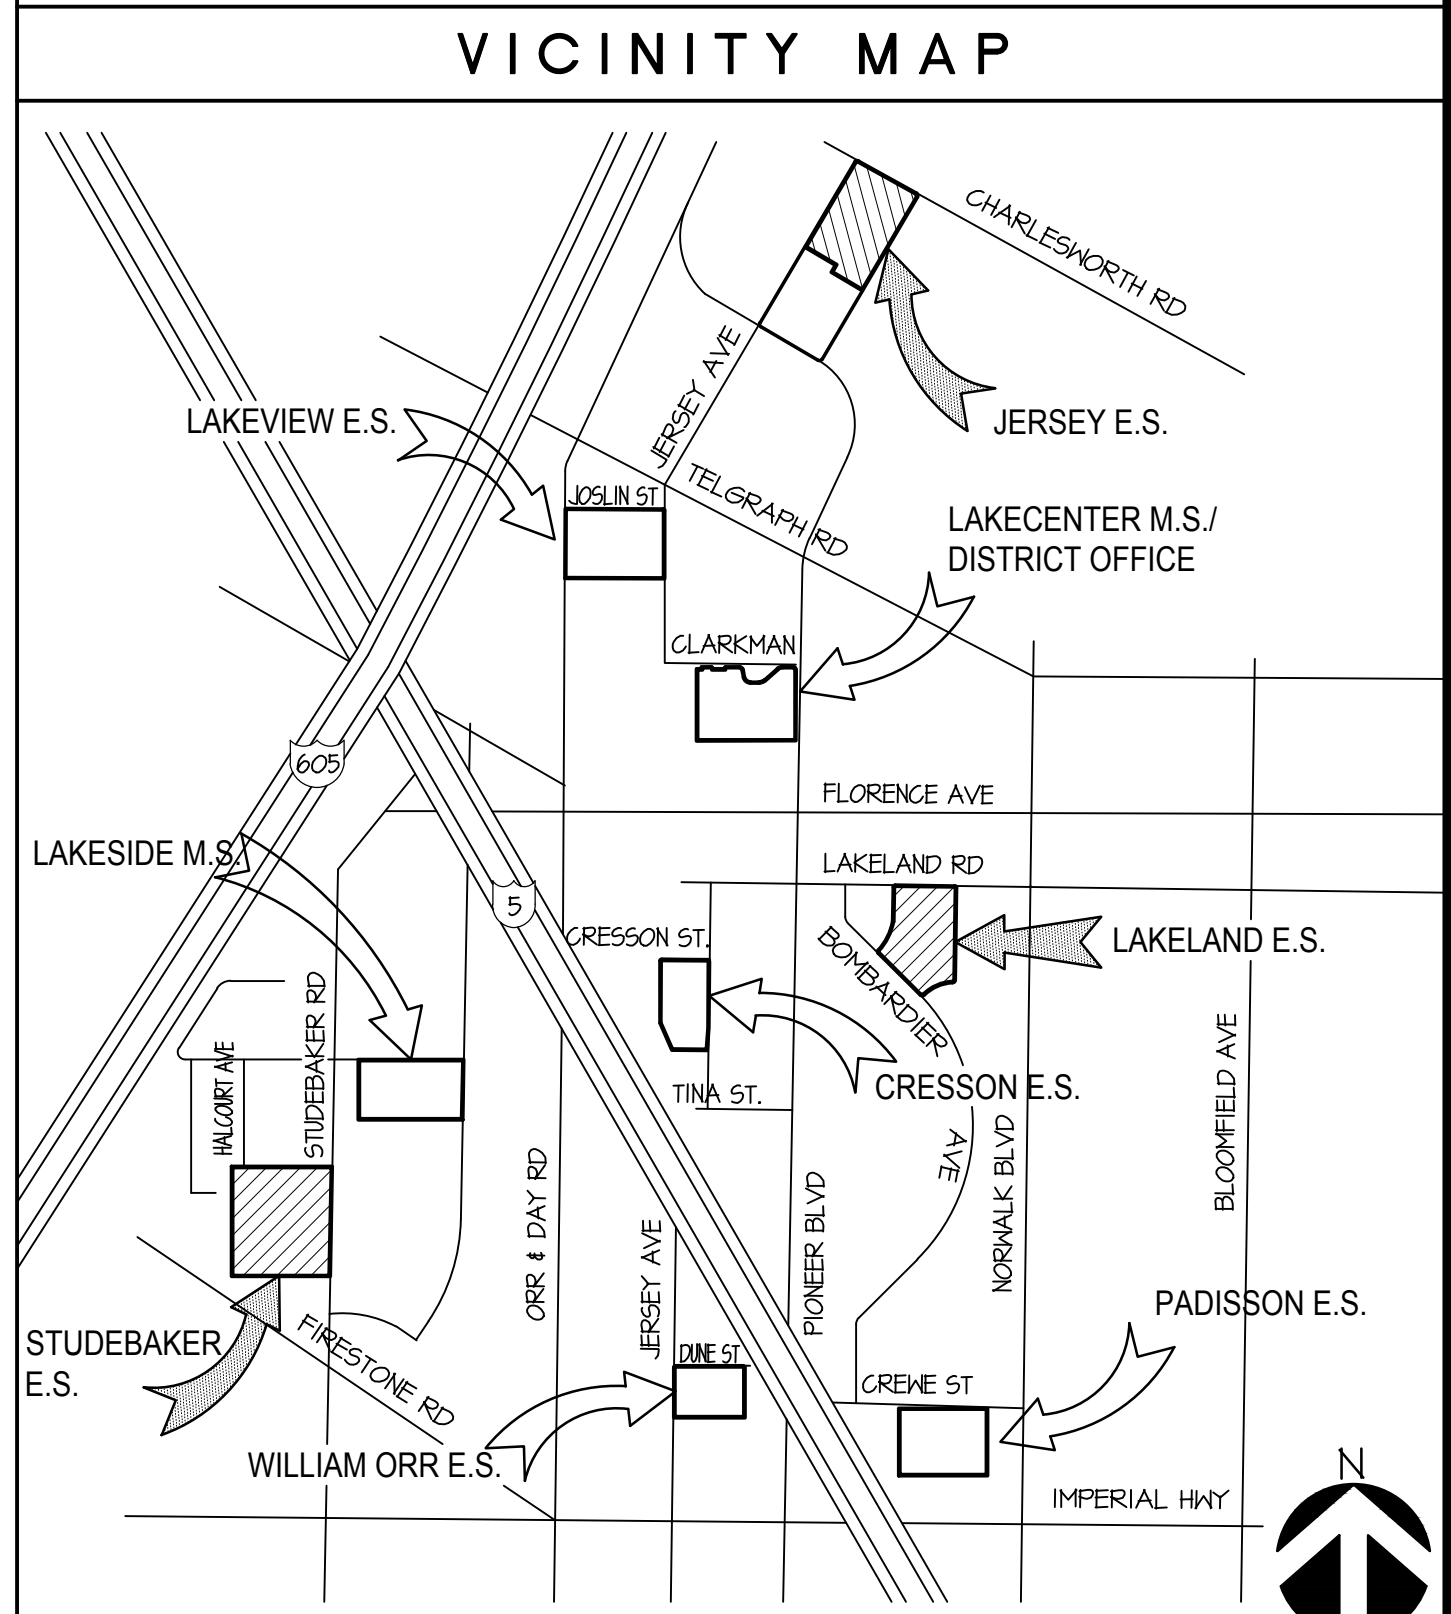

DATE: 02/14/20	JOB NO.: 180104	DESIGNED BY: KC	DRAWN BY: KC	CHECKED BY: JP
NO.	NO.	NO.	NO.	NO.
DATE	DATE	DATE	DATE	DATE
REVISION	REVISION	REVISION	REVISION	REVISION

ZIEMBA + PRIETO ARCHITECTS
401 South Glenoaks Boulevard • Suite 400 • Burbank, CA 91502
P: (818) 841-2585 • F: (818) 841-7782 • www.ziembaprietoarch.com

TITLE, DESIGN TEAM, ABBREVIATIONS, SYMBOLS, CODES, VICINITY MAP & INDEX

LITTLE LAKE CITY SCHOOL DISTRICT
DISTRICT WIDE PAINTING PROJECT
LAKELAND ELEMENTARY SCHOOL
11224 BOMBARDIER AVENUE
NORWALK, CALIFORNIA 90650

REGISTERED ARCHITECT
NOV 30, 2014
C-33216
RENEWAL DATE
NOV 30, 2019
STATE OF CALIFORNIA

SHEET NO.
T1.0

BY ZIEMBA + PRIETO ARCHITECTS ALL COMMON LAW COPYRIGHT AND OTHER PROPERTY RIGHTS RESERVED. THIS DOCUMENT IS AN ORIGINAL AND UNREPRODUCED WORK PRODUCT OF ZIEMBA + PRIETO ARCHITECTS. THIS WORK SHALL NOT BE DUPLICATED, COPIED, REPRODUCED, OR ASSIGNED TO ANY THIRD PARTY WITHOUT FIRST OBTAINING THE EXPRESS WRITTEN CONSENT OF ZIEMBA + PRIETO ARCHITECTS. VISUAL CONTACT WITH THIS DOCUMENT SHALL CONSTITUTE CONCLUSIVE EVIDENCE OF ACCEPTANCE OF THESE RESTRICTIONS. CONTRACTORS SHALL VERIFY AND BE RESPONSIBLE FOR ALL DIMENSIONS AND CONDITIONS ON THE JOB UPON DISCOVERY OF ANY VARIATION, DISCREPANCY, OR OMISSION, NOTIFY ZIEMBA + PRIETO ARCHITECTS AND PRIOR TO PROCEEDING WITH RELATED WORK OR WITH WRITTEN PERMISSION FROM ZIEMBA + PRIETO ARCHITECTS.